
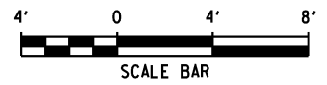
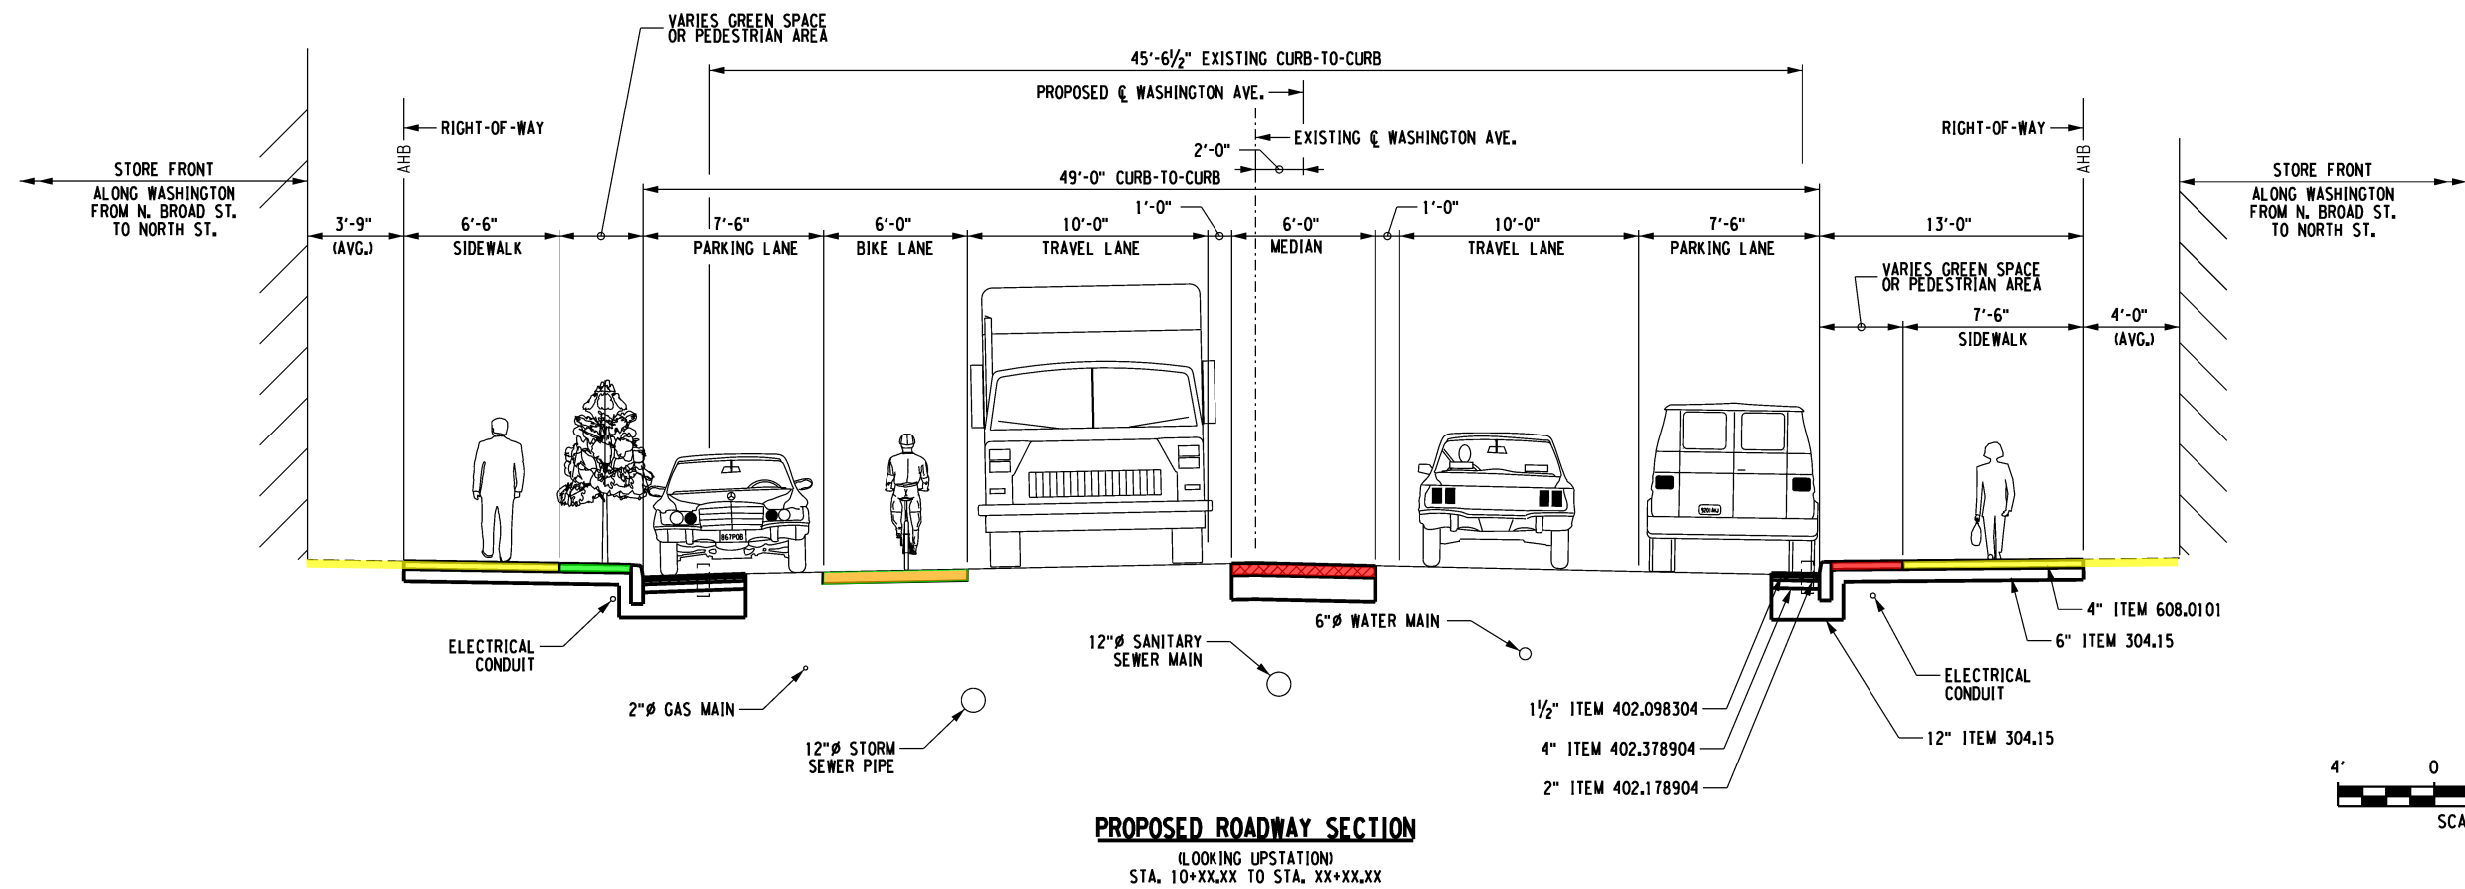


FILE NAME = I:\2020\2020.534.001\District Revitalization\Drawings\Highway\typicals\2020.534.001.cph.rwy.sec.option B.dgn
 USER = cnsby
 DATE = 9/24/2021 12:22:59 PM
 IN CHARGE OF = JJM
 DESIGNED BY = JJM
 CHECKED BY = BRT
 DETAILED BY = SMS
 CHECKED BY = CJM

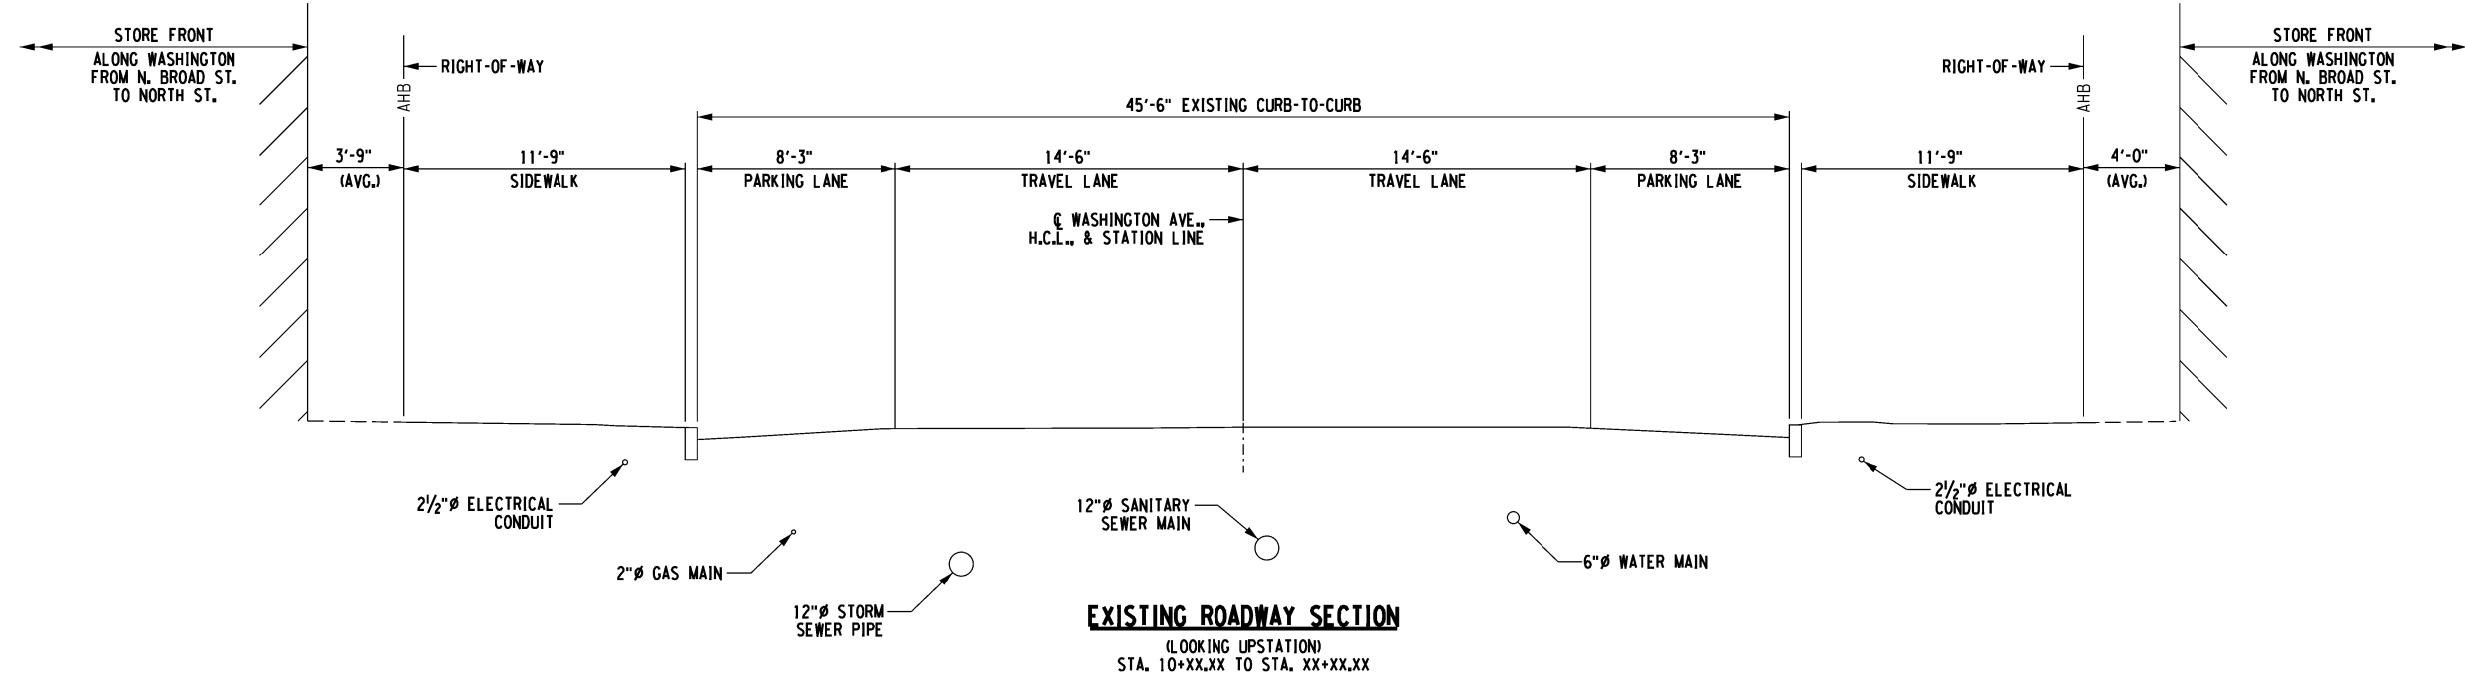

DISTRICT REVITALIZATION BROOME COUNTY, NEW YORK		
TYPICAL ROADWAY SECTIONS		
DELTA ENGINEERS, ARCHITECTS, & SURVEYORS	SCALE AS SHOWN	DRAWING NO. TYP-5
	DATE SEPTEMBER 2021	SHEET OF